

Notes

1. Do not scale from this drawing
2. For Planning purposes only
3. To be read in conjunction with Ares drawings;
ALA341L01 Rooftop Coloured Plan
ALA341L02 Rooftop GA Plan
ALA341L03 Rooftop Planting Plan
4. To be read in conjunction with Ares Risk Register
ALA341RR01
5. For Section location see ALA341 L02 section line SK01/01

KEY

ID	RISK	MITIGATION	Date Mitigated
RESIDUAL PROJECT RISKS			

DATE	REV	DESCRIPTION OF REVISION	DRAWN BY	APPROVED BY
03.07.2017	PR1	Revised following changes to insulation	AW	JG
REVISIONS				

STATUS :
PRELIMINARY

ares

LANDSCAPE ARCHITECTS

Units 1-2, Harland Works
70, John Street,
Sheffield S2 4QU

t: 0114 276 2000
e: hello@ares.eu.com
w: ares.eu.com

CLIENT :
McAlear & Rushe

PROJECT TITLE :
LAMBETH D&B

DRAWING TITLE :
Detailed Section Build Ups


DRAWING SCALE :
1:20
PAPER SIZE :
A1

DRAWN BY :
AW
APPROVED BY :
JG


DRAWN DATE :
28.09.2016

DRAWING NUMBER :
ALA341D01

REVISION :
PR1

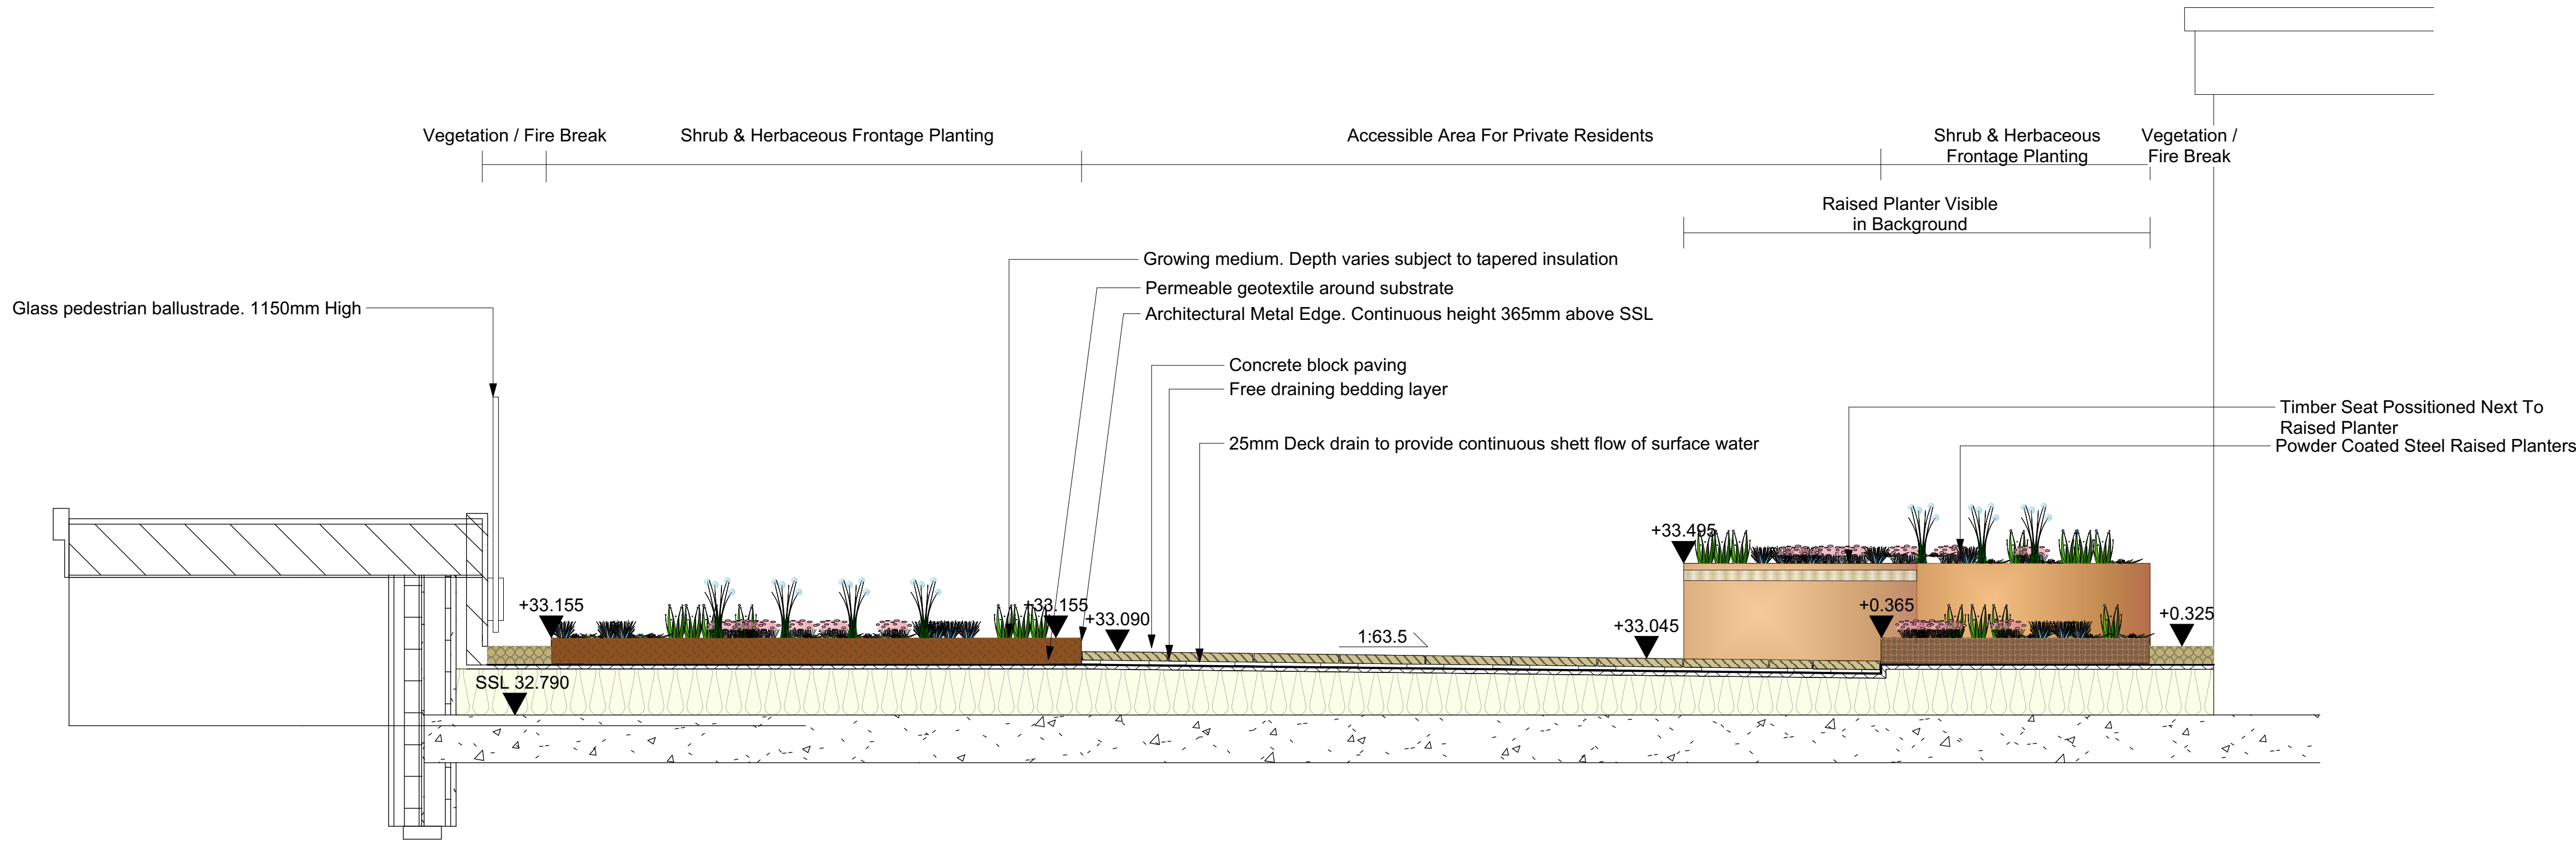

1 Typical Section Through Rooftop
Scale - 1:20

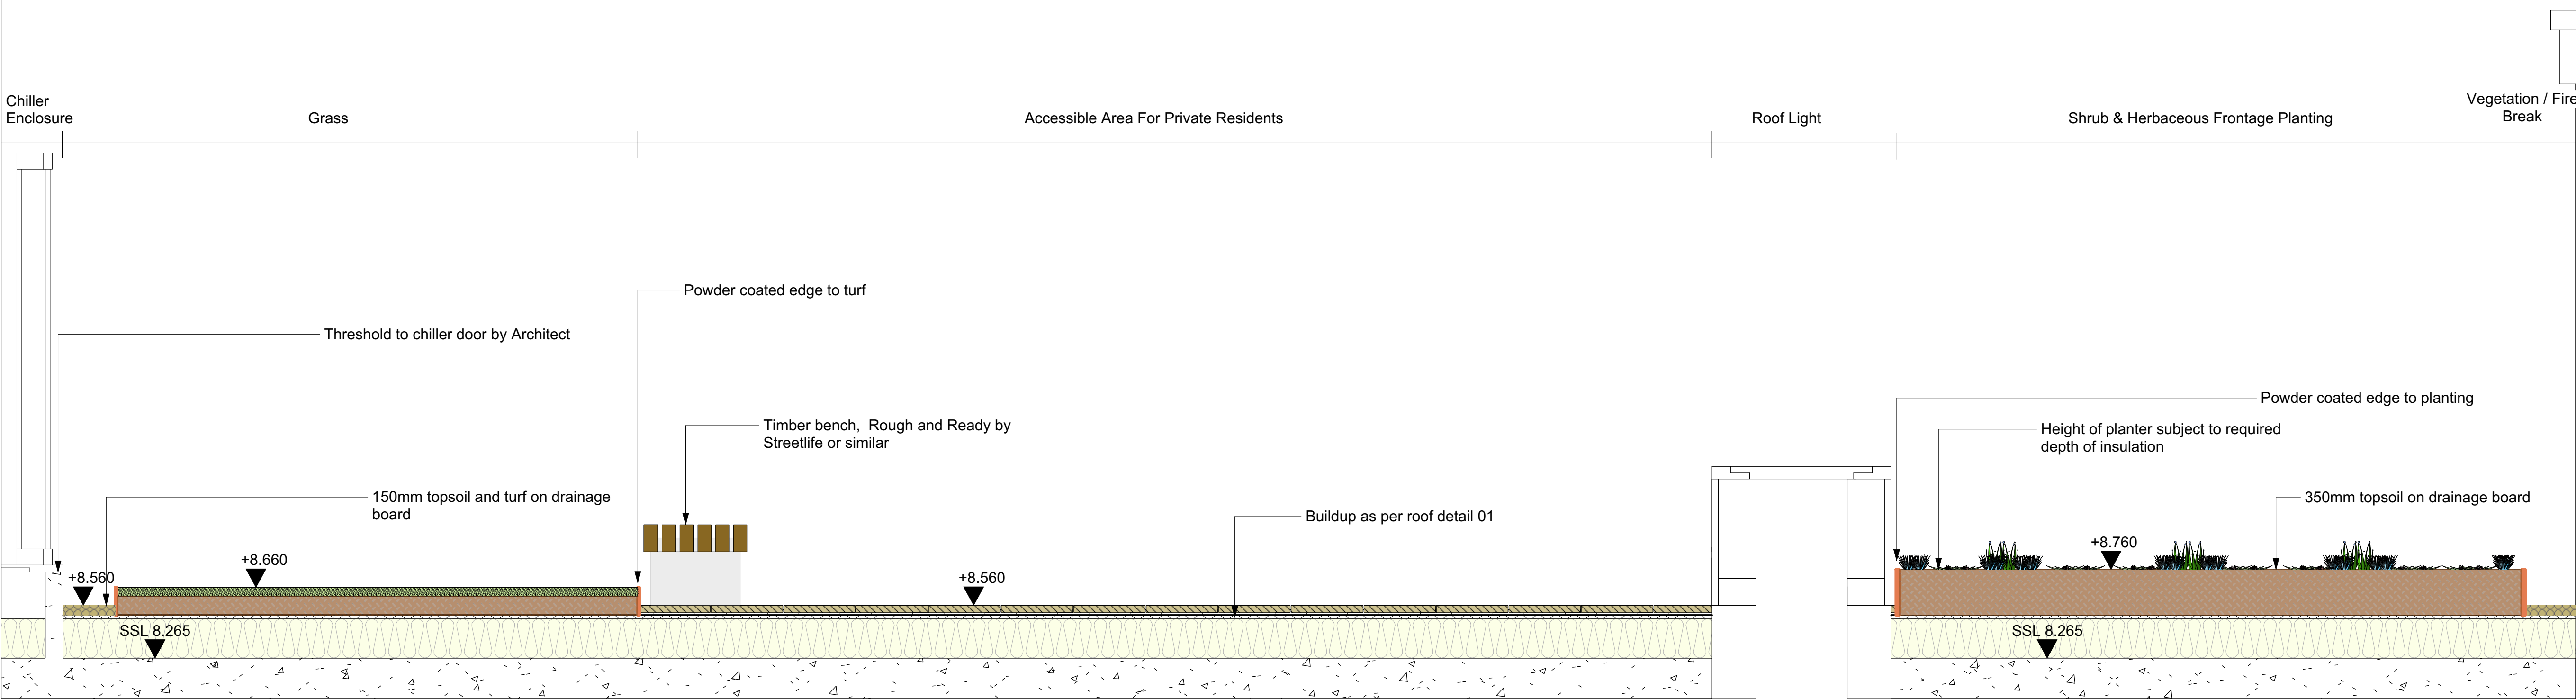

2 Typical Section Through First Floor Terrace
Scale - 1:20