


34215

Main Building Line

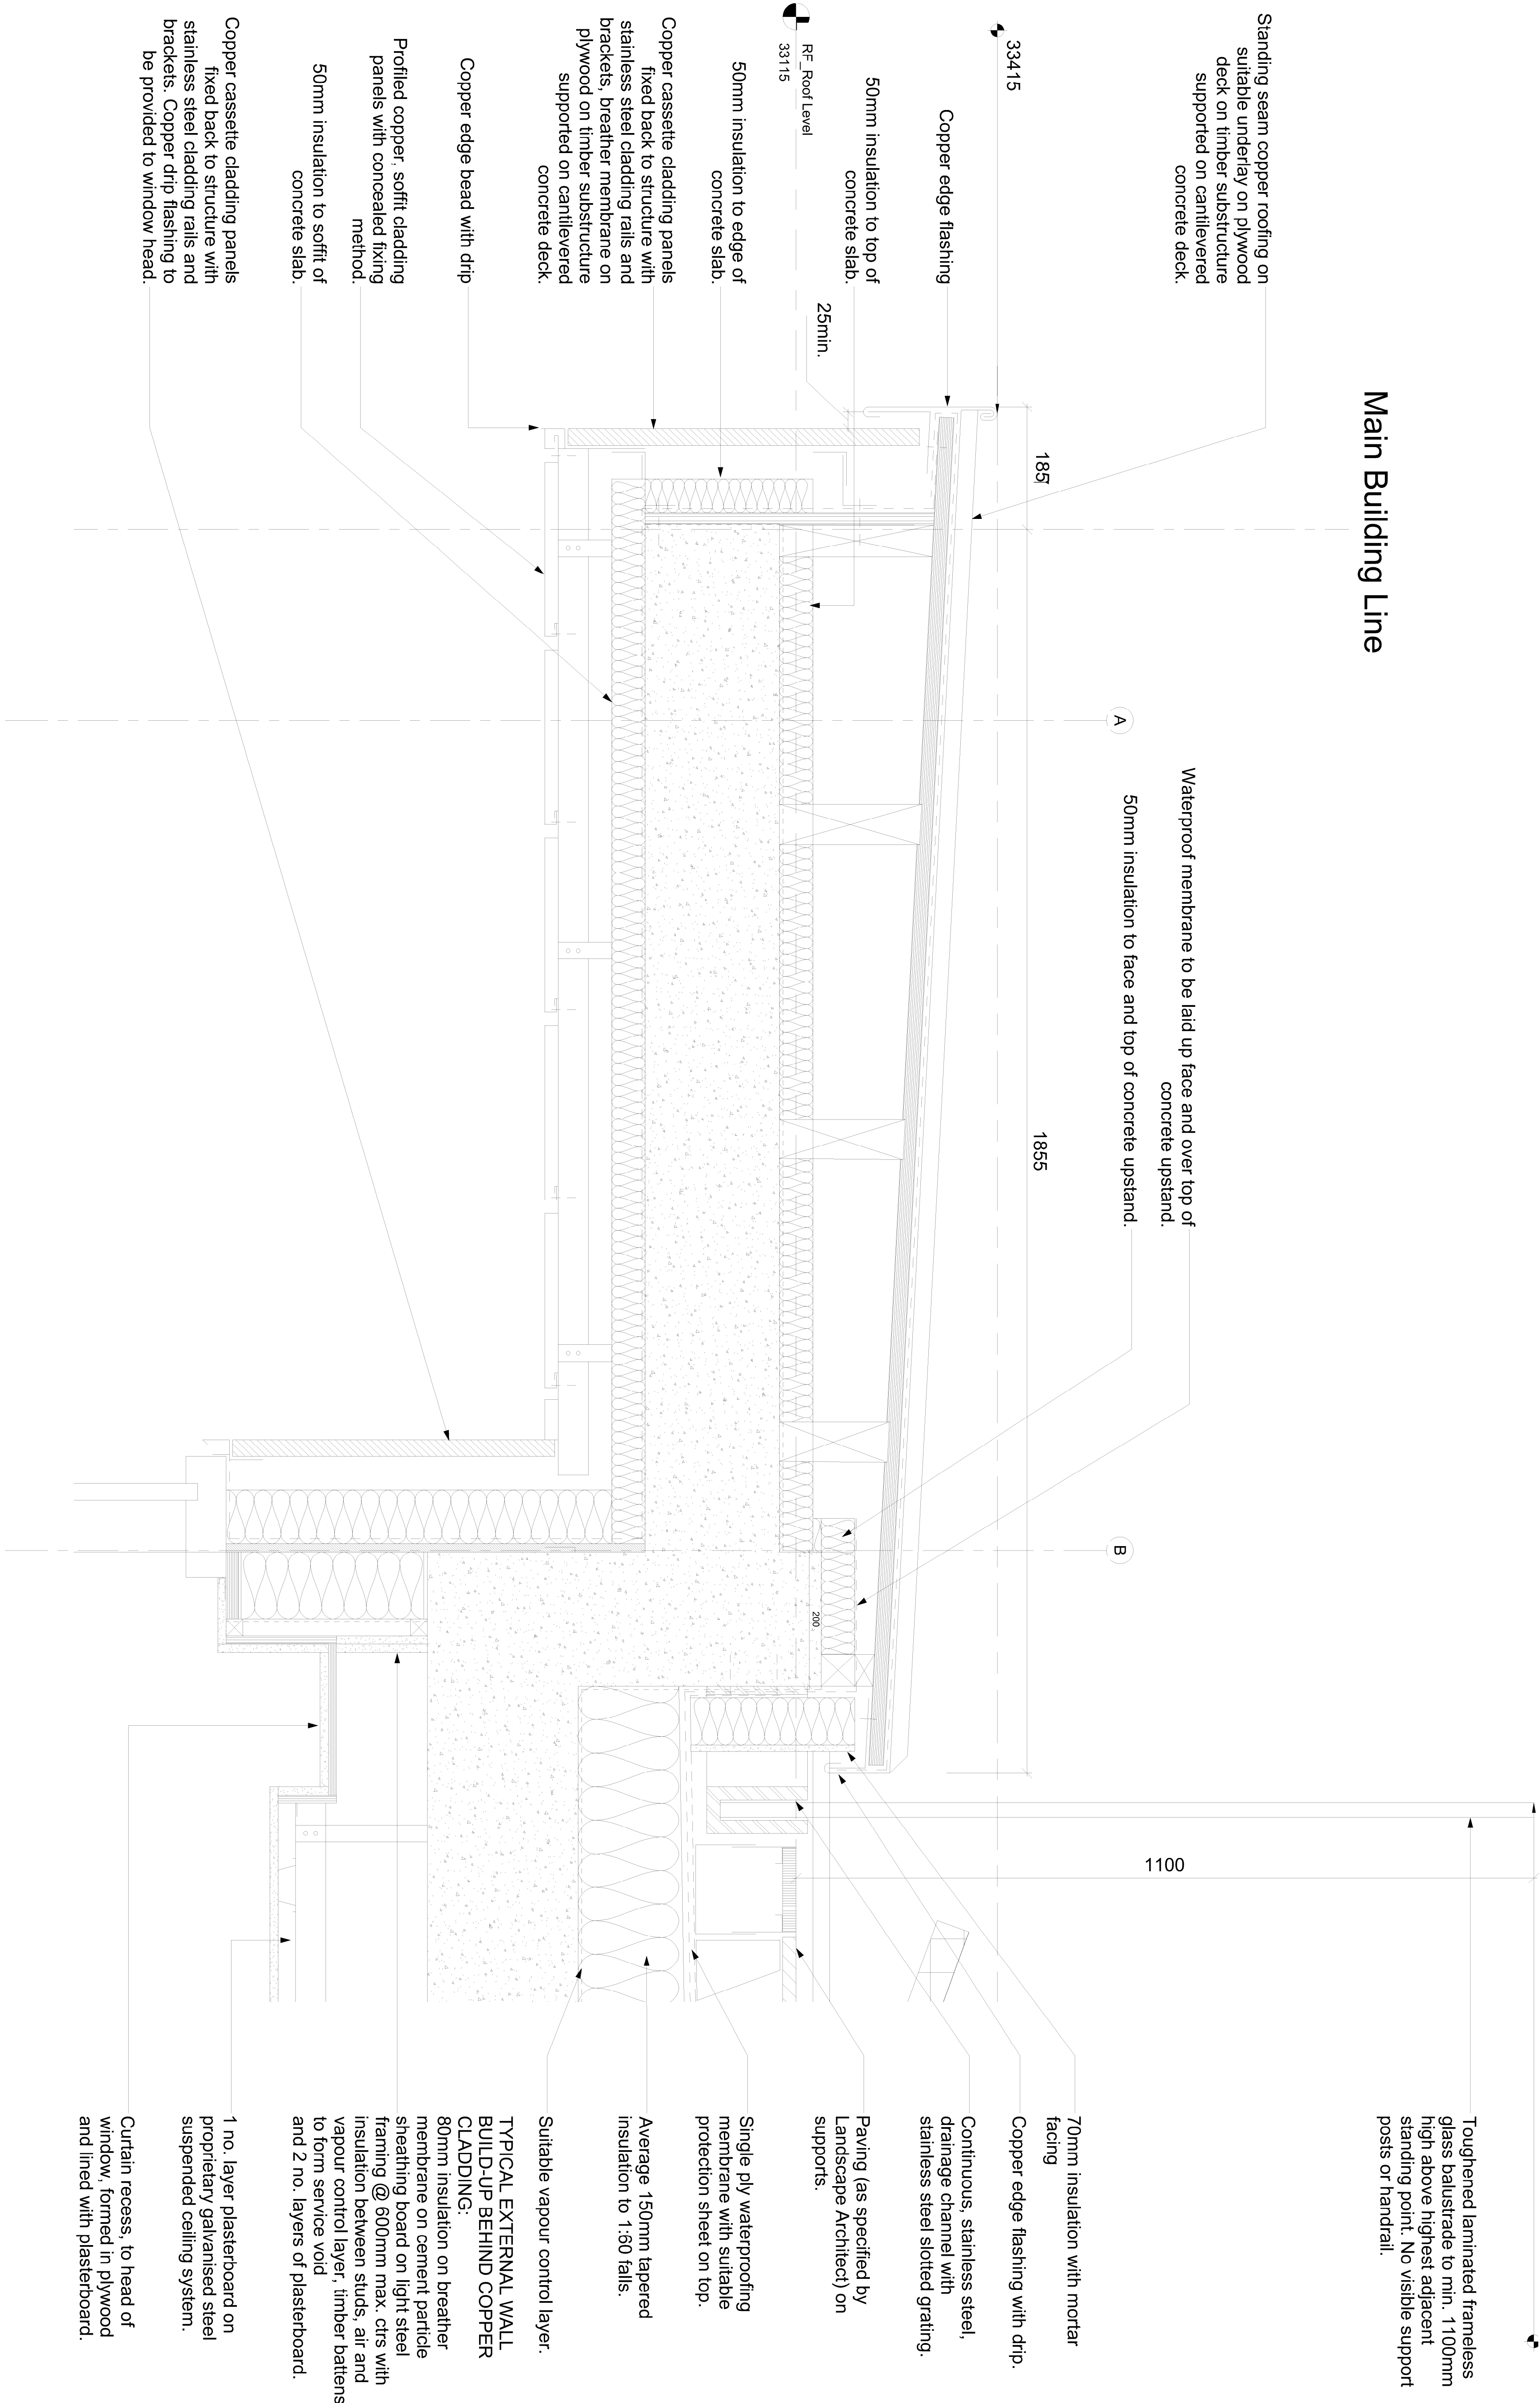

All dimensions to be checked on site.
Any drawing errors should be brought to the attention of White Ink Architects using the contact information shown below.
This document should not be relied on or used in circumstances where it is not intended to be used, and the user of this document accepts no responsibility for this document to any other party other than the person by whom it was commissioned.

Rev	Date	Description	CHK	APPR
B	27.11.15	Roof detail reduced price to ST3	WR	ME
A	18.11.15	Planning submitted Drawing submitted for ST3 planning	SMG	ME

Purpose of issue
PLANNING

Project
No. 1 Lambeth Road, London

Client
Taylor Wimpey, Central London

Typical Roof Edge Detail

Project No.
15-281

Drawing No.
L073

Revision
B

1:10 @ A3 / 1:5 @ A1 Scale
1/10/2015 Date
Drawn **SMG** Checked **SMG** Approved **ME**

© Copyright
White Ink
ARCHITECTS

Address: 4th Floor, 21 Trench Street, Brixton, SE7 1AL
Tel: 020 900 19525 Fax: 020 900 19532
email: mail@whiteink.co.uk web: www.whiteink.co.uk

1 Typical Roof Edge Detail

1:5